


## HISTORIC BARNS OF NIPMOOSE

### GERMAN BARN STRUCTURAL DRAWING: SOUTHEAST ELEVATION

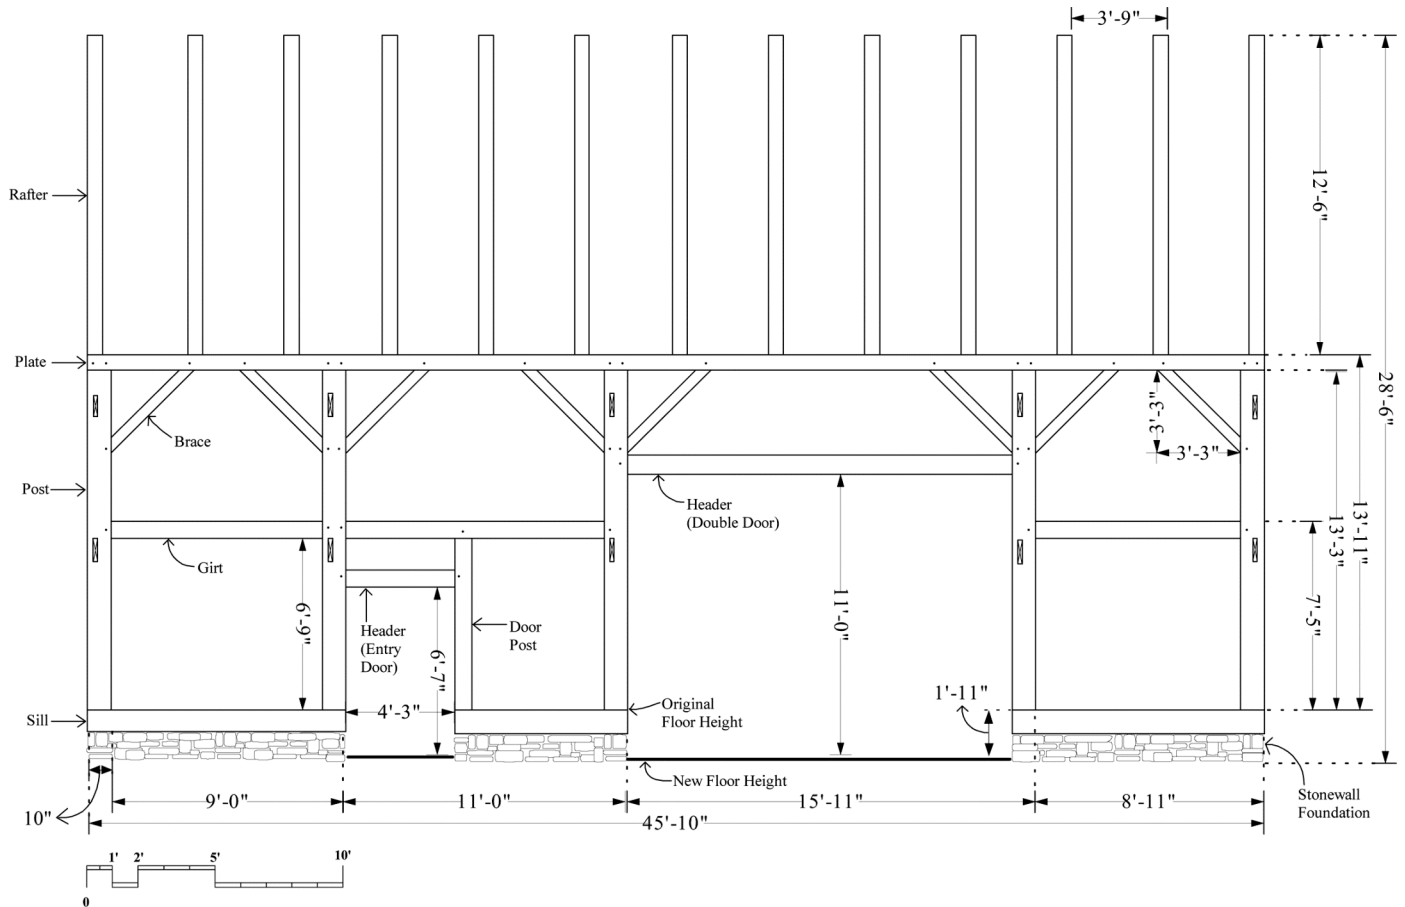

#### BEAM DIMENSIONS: WIDTH AND DEPTH

**Brace:** 5 in. wide x 3 in. deep

**Door Post:** 7 in. wide x 6 in. deep

**Girt:** 8 in. wide x 6 in. deep

**Header (Entry and Double Door):** 8 in. wide x 6 in. deep

**Post:** 12 in. wide x 9 in. deep

**Plate:** 8 in. wide x 6 in. deep

**Rafter:** Tapered round pole 7 in. at base

**Sill:** 10 in. wide x 12 in. deep

**Stonewall Foundation:** 1 ft. 3 in. high x 12 in. deep